



BAR - BALCÃO SUPERIOR
 PLANTA BAIXA
 ESC: 1/25

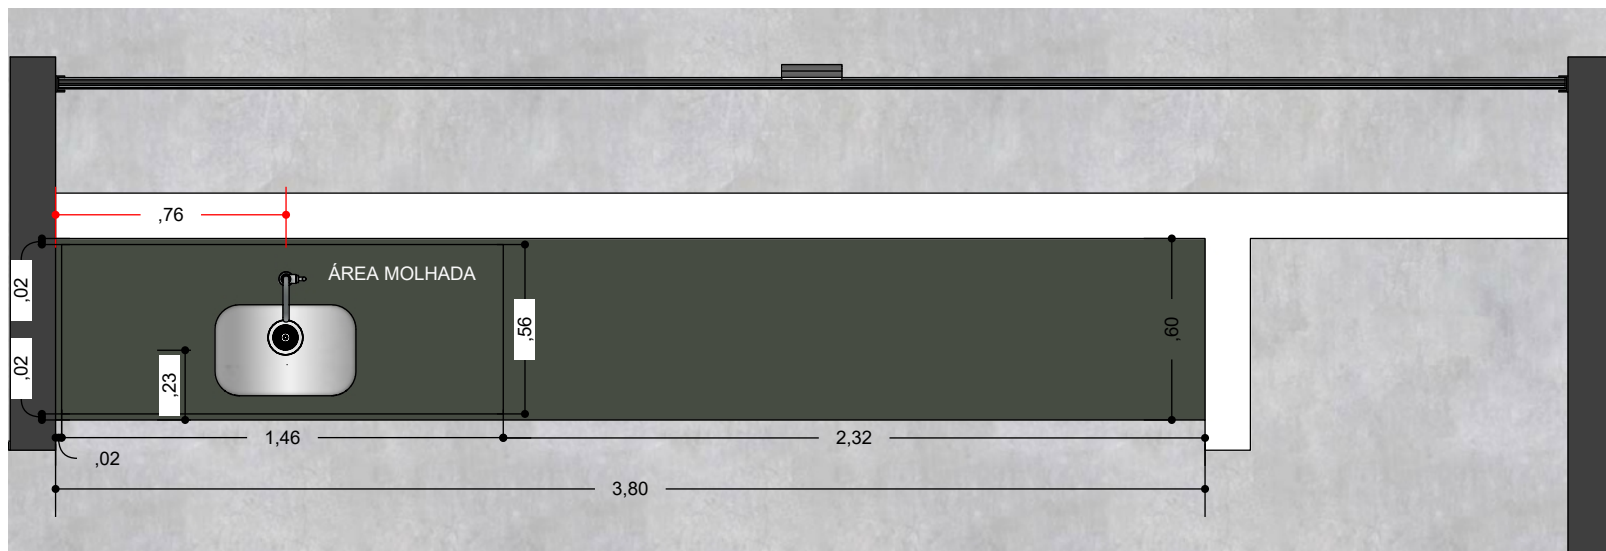

BAR - BALCÃO INFERIOR
 PLANTA BAIXA
 ESC: 1/25

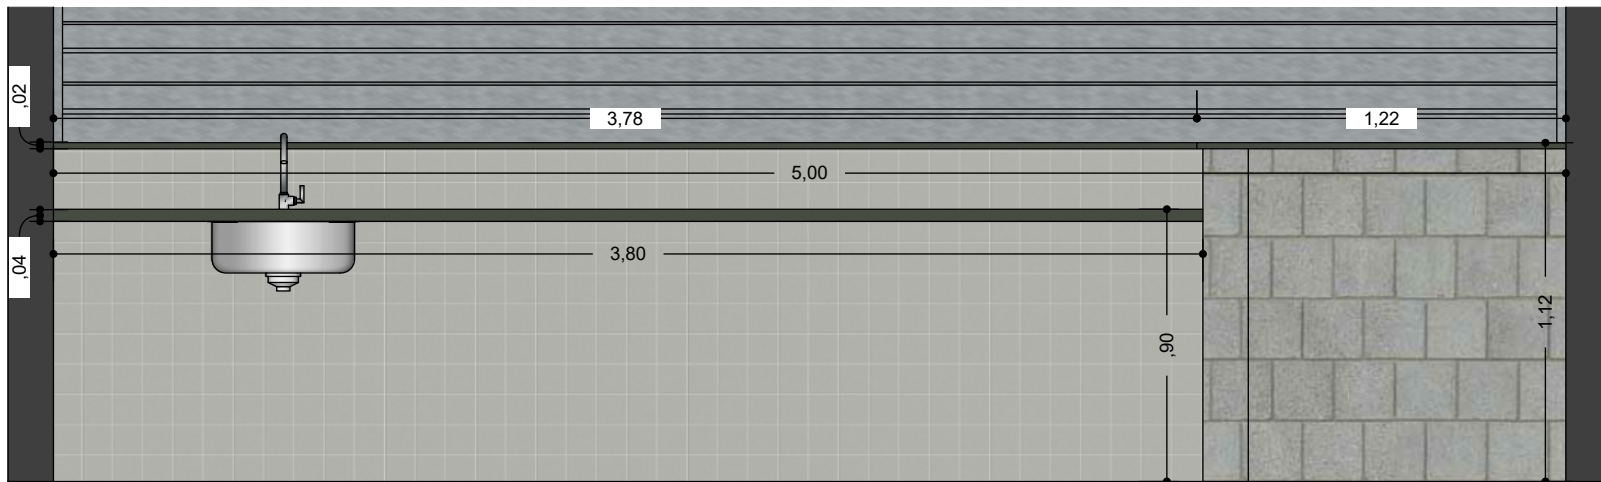

BAR - BALCÃO
VISTA FRONTAL
ESC: 1/25